


西脇市民交流施設オリナス舞台平面図


縮尺：1/100(A3)

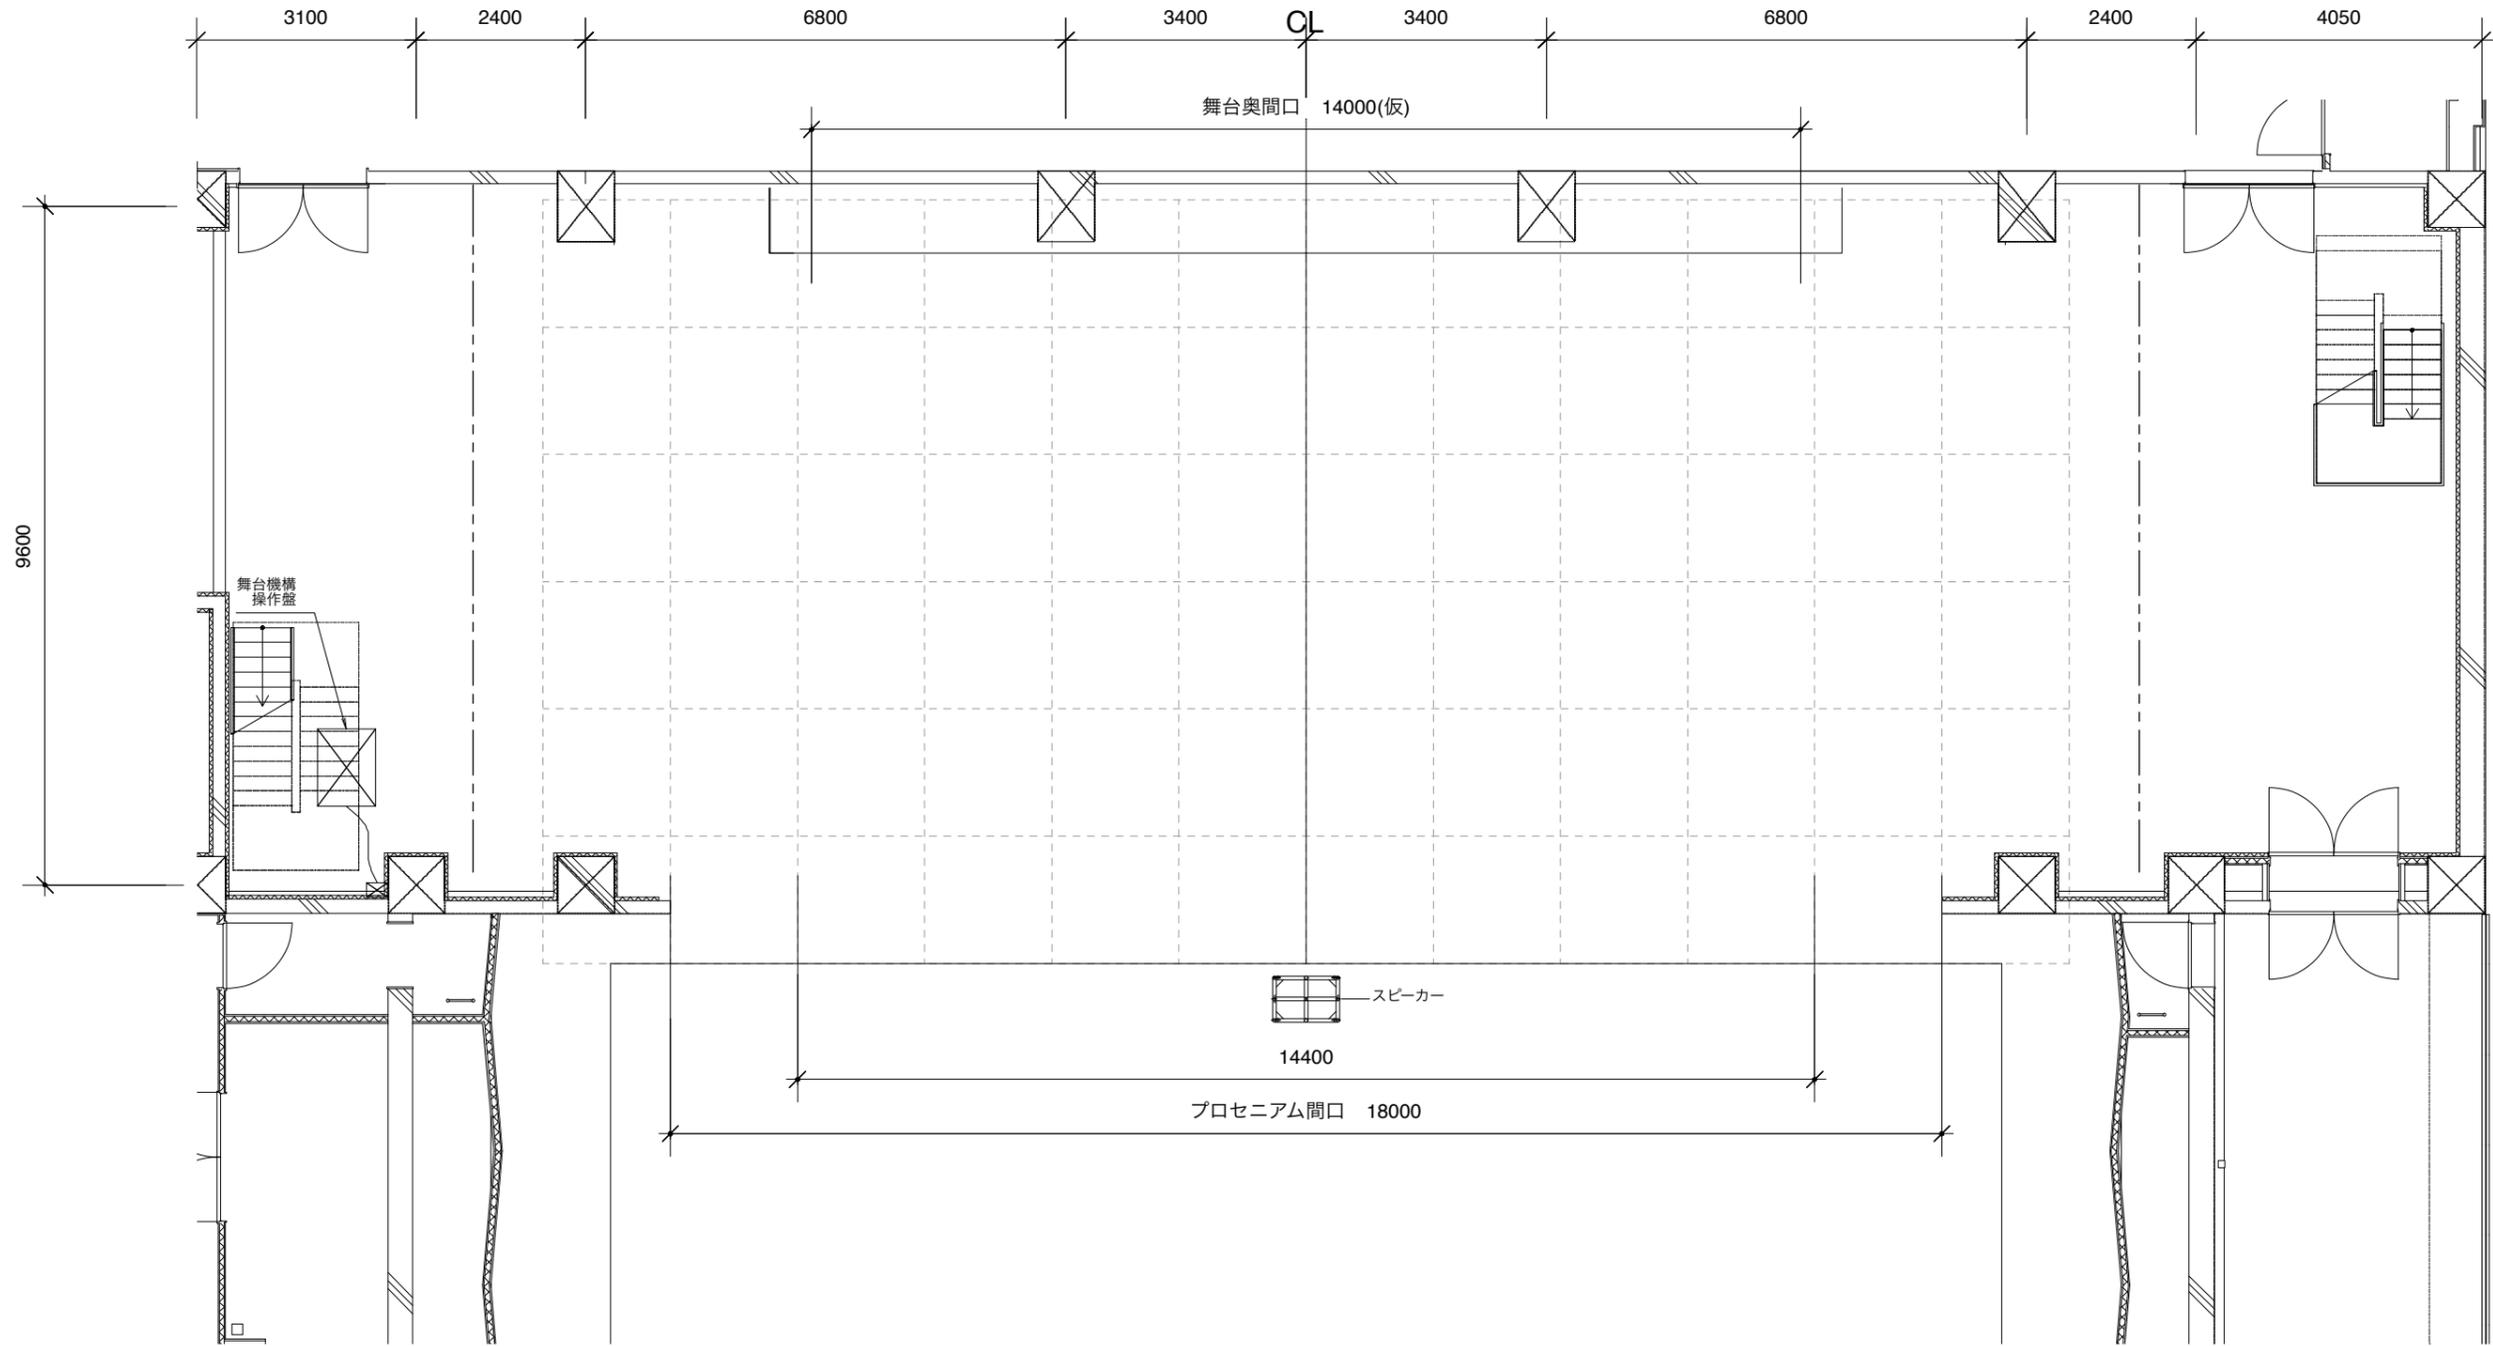

PROJECT	VENUE	TITLE	DATE	UPDATE	SCALE	CHECKED	DESIGN / DRAWN	NO.
	DATE				1:100 /A3			

西脇市民交流施設オリナス舞台平面図


縮尺：1/100(A3)

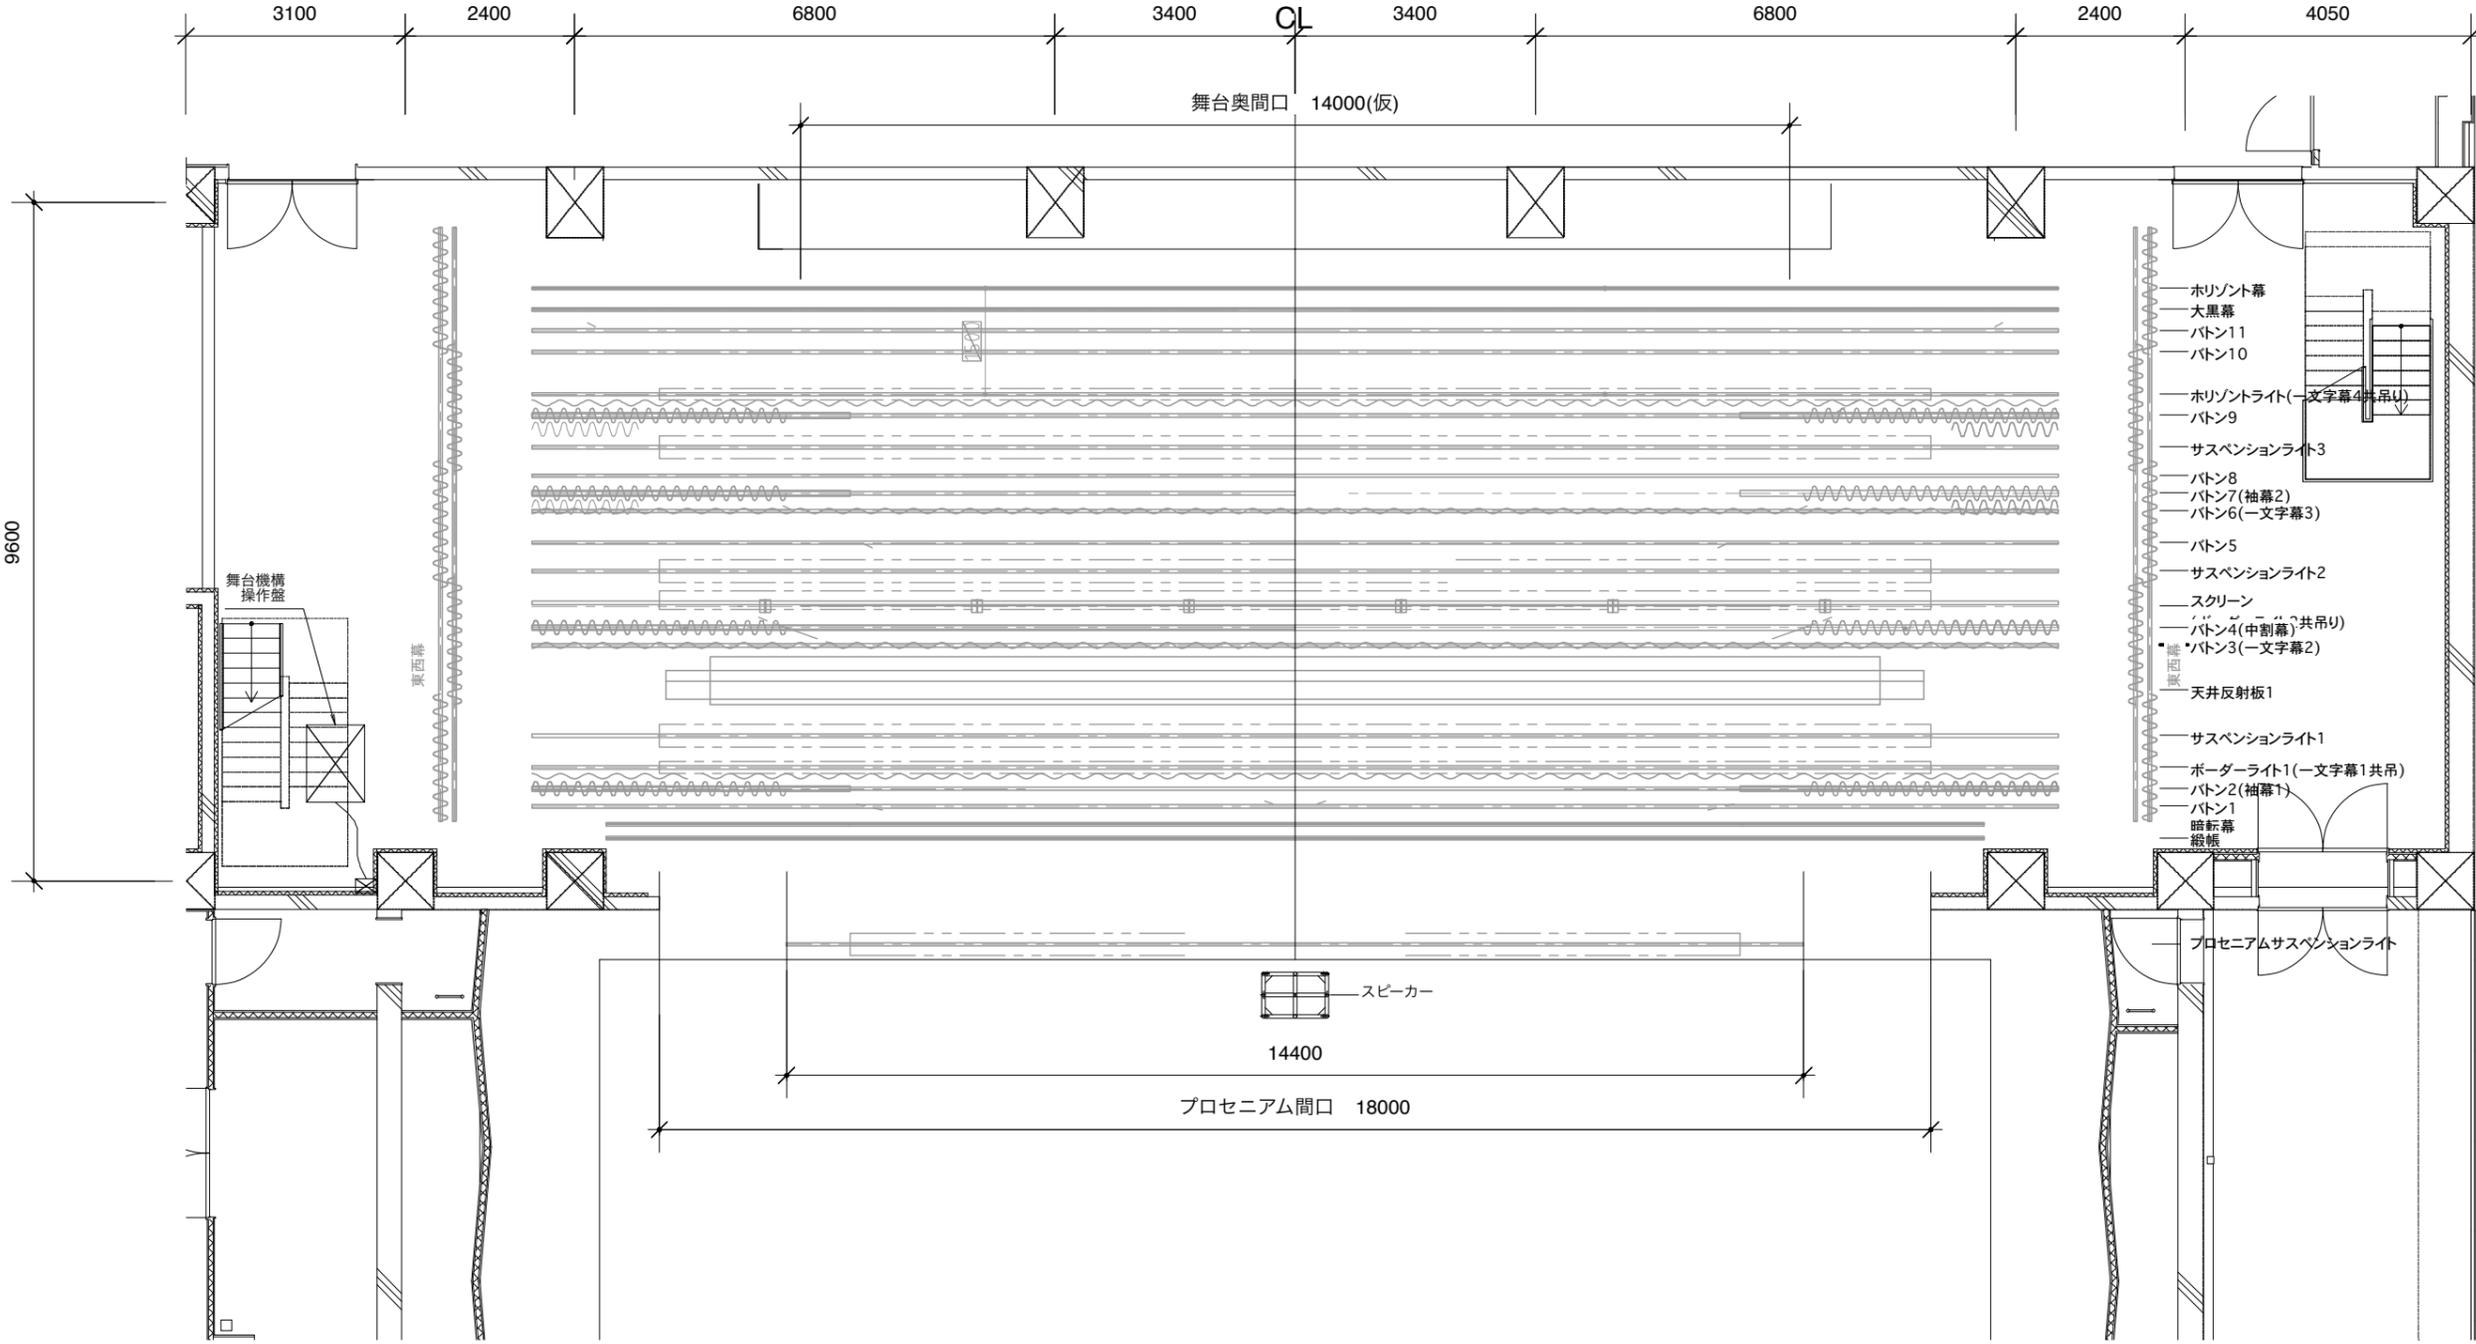

PROJECT	VENUE	TITLE	DATE	UPDATE	SCALE	CHECKED	DESIGN / DRAWN	NO.
	DATE				1:100 /A3			

西脇市民交流施設オリナス舞台平面図

縮尺：1/100(A3)

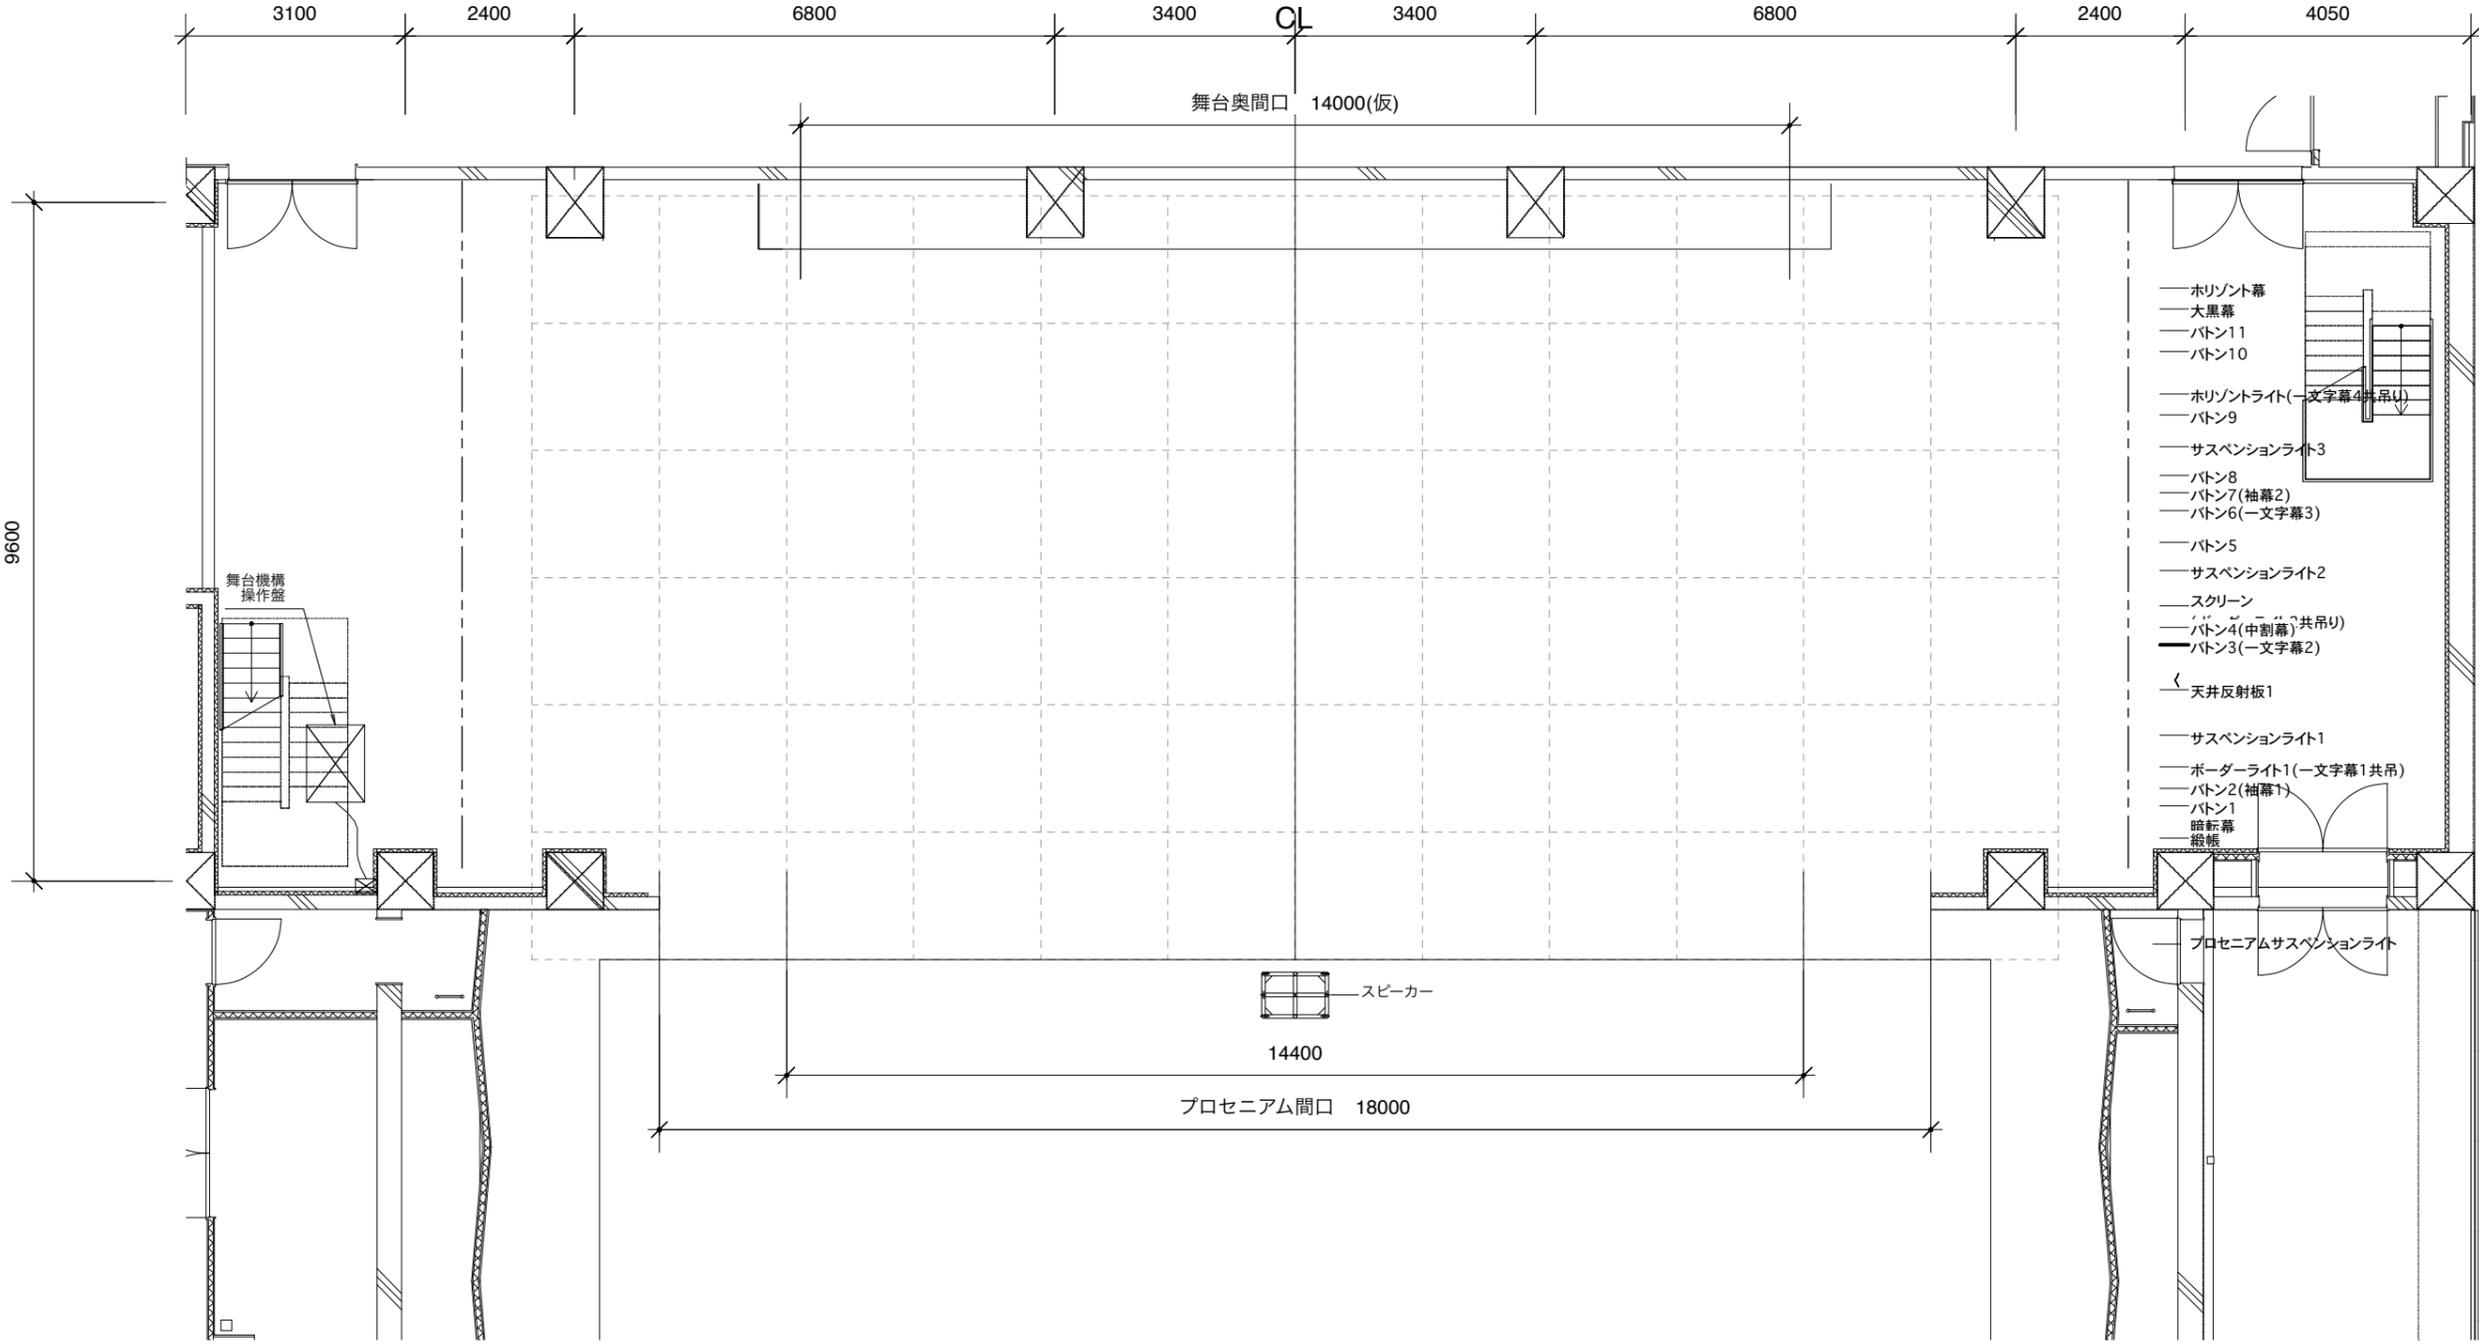

PROJECT	VENUE	TITLE	DATE	UPDATE	SCALE	CHECKED	DESIGN / DRAWN	NO.
	DATE				1:100 /A3			